


MAP LEGEND

PARCEL NUMBER	74
PARCEL DIMENSION	161.21'
PARCEL AREA	2.456 AC
BUILDING FOOTPRINT	
MATCH LABEL	
SUBDIVISION LOT NUMBER	
ADJACENT MAP	P/O MAP 207 LOT 42
WATER LINE	
SHORELAND ZONE/75' SETBACK	
PARCEL BOUNDARY	
ROAD RIGHT OF WAY	
INTERNAL LOT LINE	
LAND TRUST/CONSERVANCY	
EASEMENT LINE	
PRIVATE RIGHT OF WAY	
WETLAND EDGE	
CONSERVANCY	

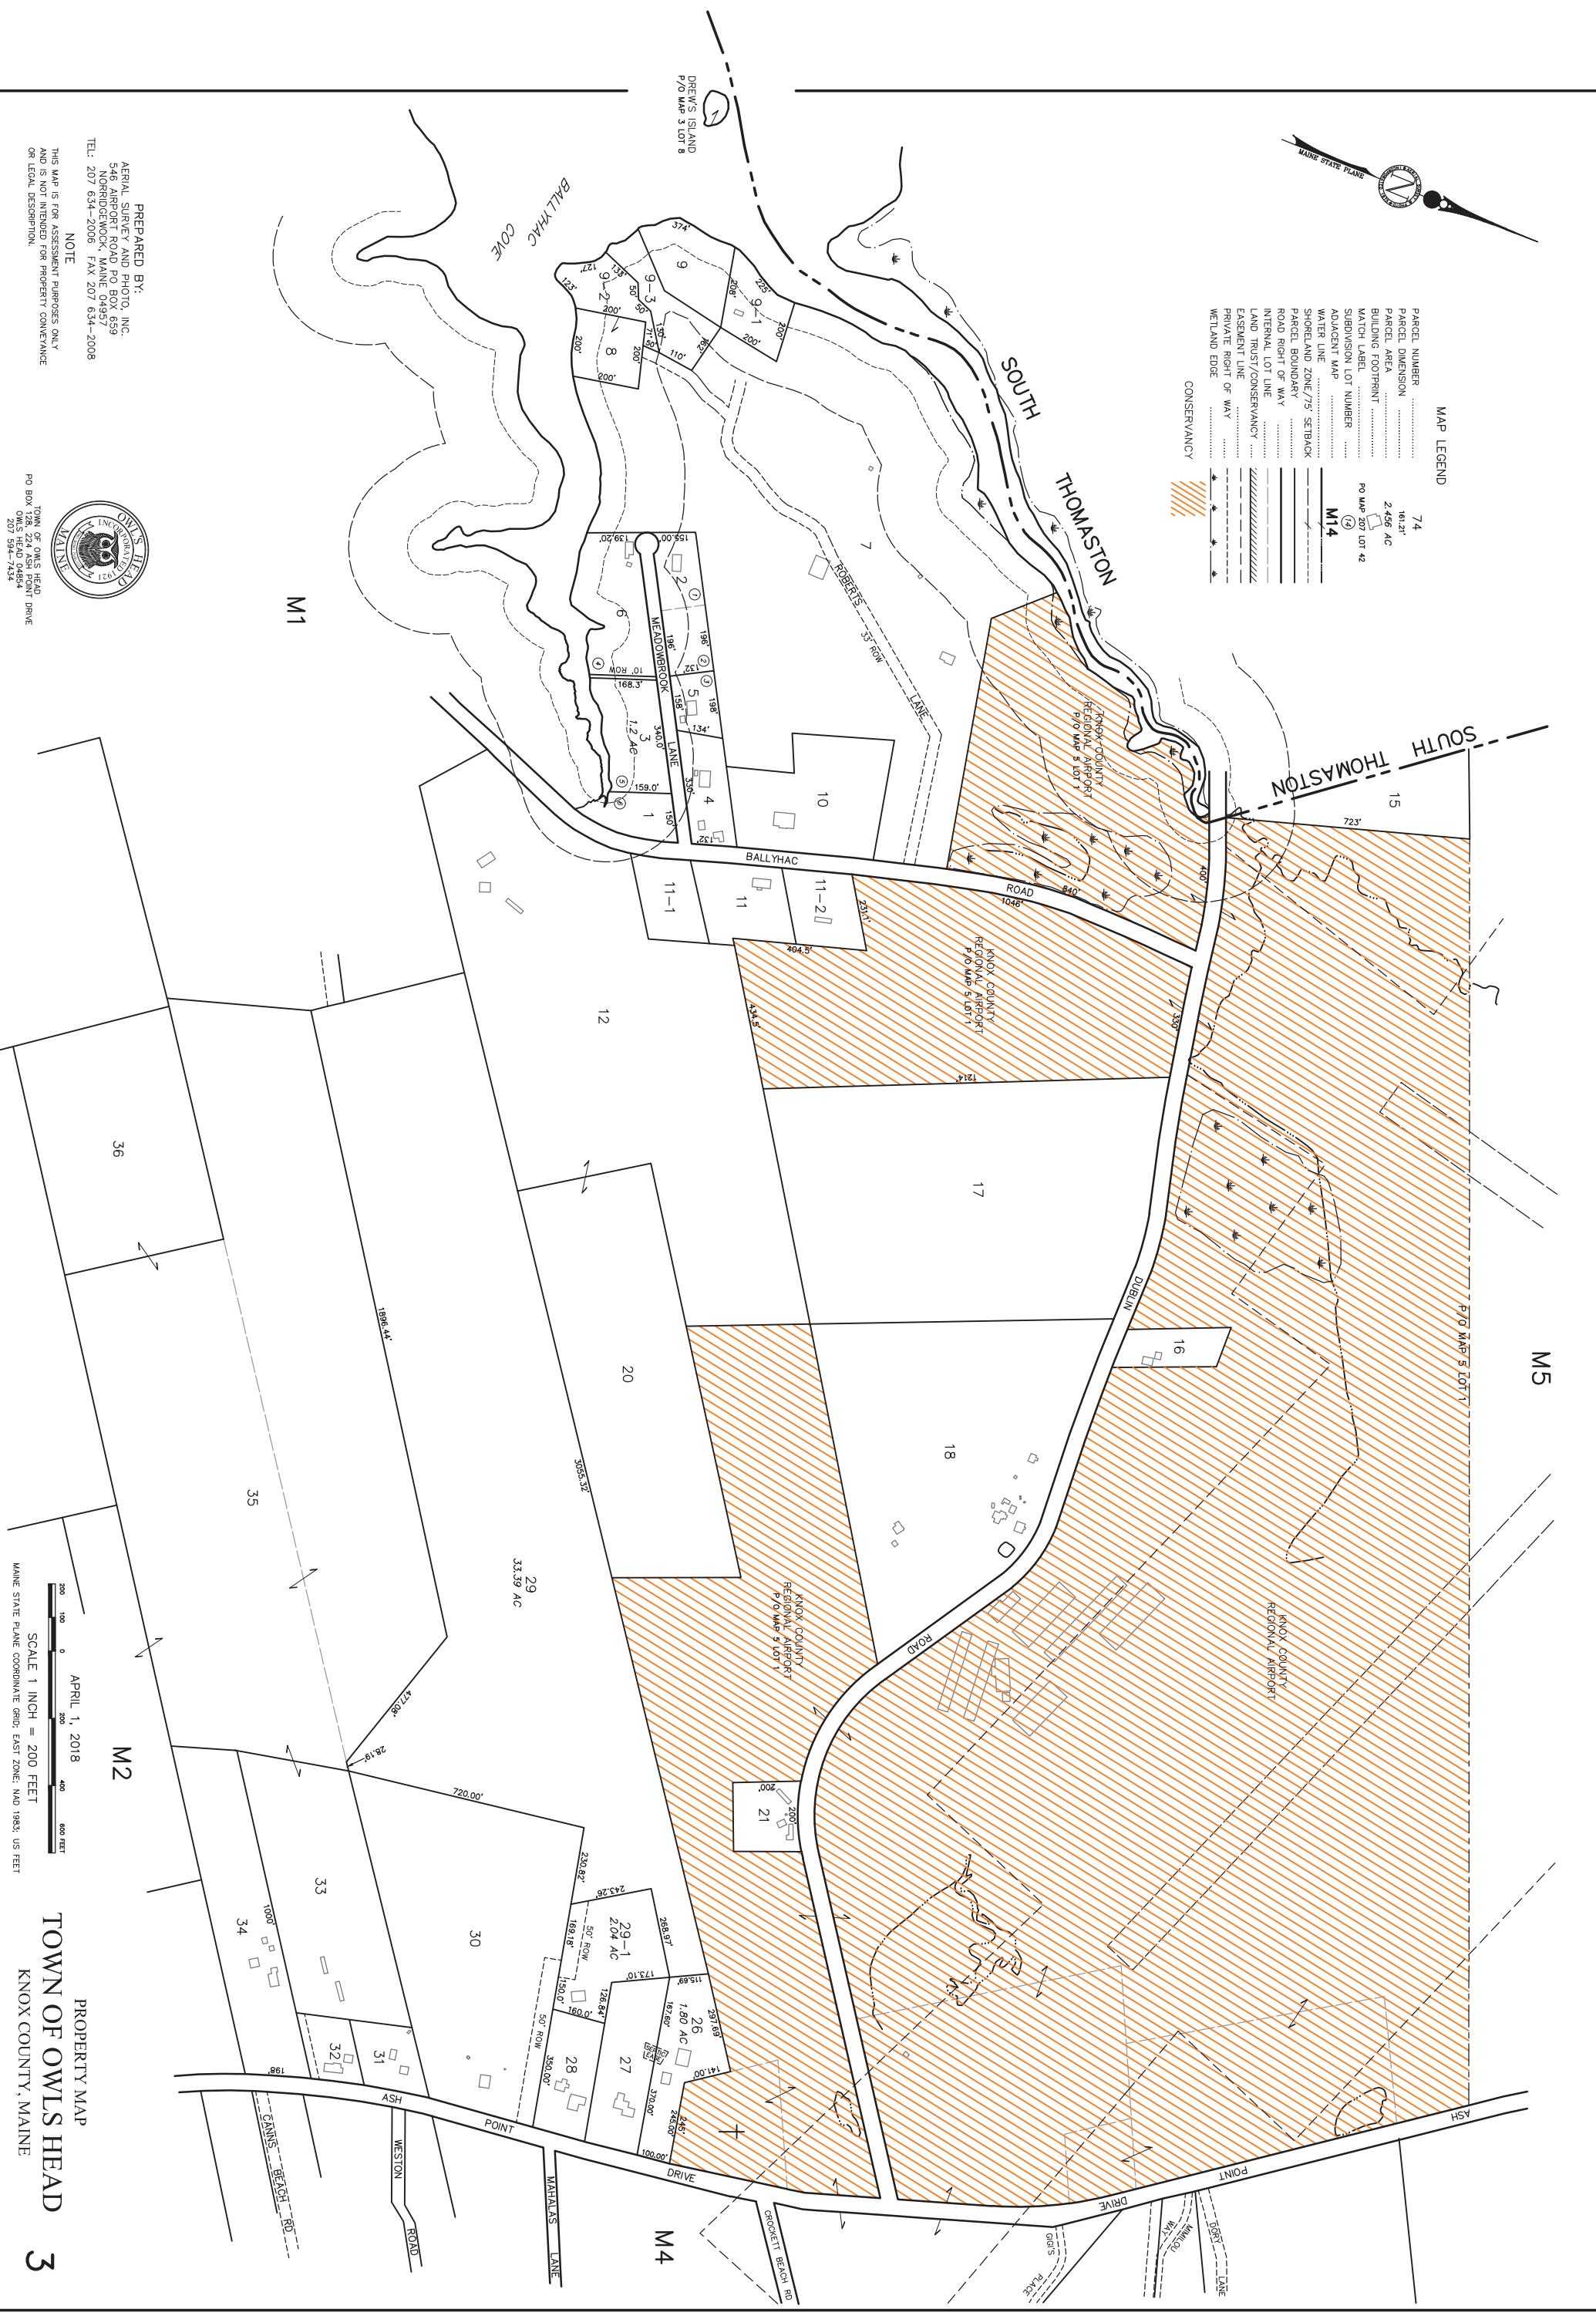


PREPARED BY:
 AERIAL SURVEY AND PHOTO, INC.
 570 BROADWAY
 NORRISBORO, MAINE 04457
 TEL: 207 634-2006 FAX 207 634-2008



TOWN OF OWLS HEAD
 OWLS HEAD 04954
 207 594-7434

NOTE
 THIS MAP IS FOR ASSESSMENT PURPOSES ONLY
 AND IS NOT INTENDED FOR PROPERTY CONVEYANCE
 OR LEGAL DESCRIPTION.

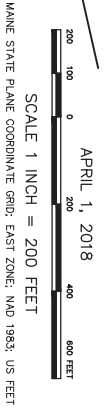

PROPERTY MAP
TOWN OF OWLS HEAD
3
 KNOX COUNTY, MAINE

APRIL 1, 2018