

ROCKLAND HARBOR

10


M11

M14

M11

PROPERTY MAP TOWN OF OWLS HEAD KNOX COUNTY, MAINE

APRIL 1, 2016
SCALE 1 INCH = 200 FEET
MAINE STATE PLANE COORDINATE GRID, EAST ZONE, NAD 1983, US FEET

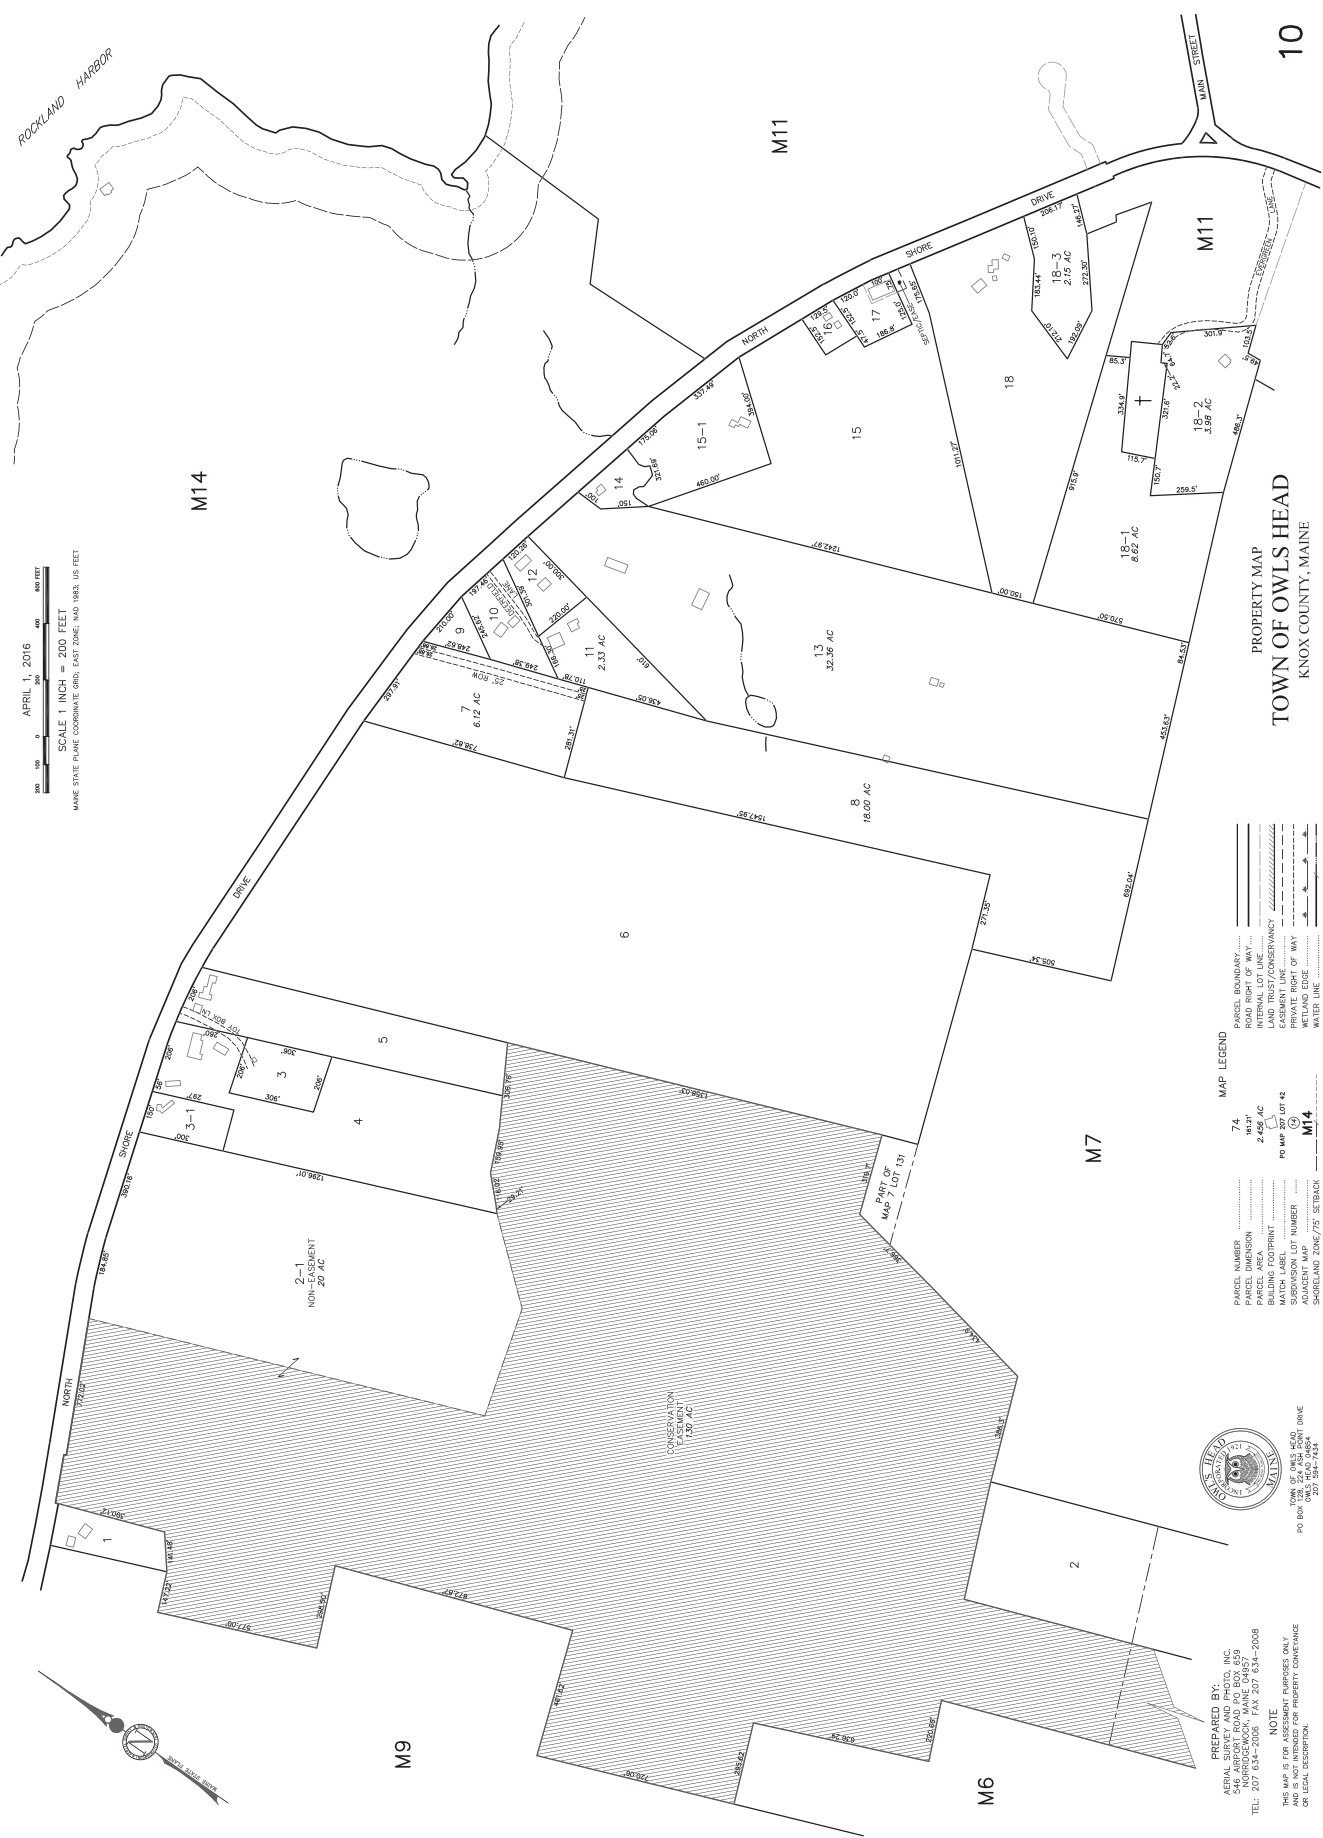

MAP LEGEND

74	Parcel Number
74	Parcel Area
2.4	Parcel Area
20	Map No.
42	Lot No.
M14	Map No.
M14	Shoreland Zone/75' setback

PARCEL BOUNDARY
 INTERIOR LOT LINE
 LAND TRUST/CONSERVANCY
 EASEMENT LINE
 MATCH LINE
 WETLAND EDGE
 WATER LINE



PREPARED BY:
 AERIAL SURVEY AND PHOTO, INC.
 546 AIRPORT ROAD PO BOX 659
 OWLS HEAD MAINE 04857
 TEL: 207 634-2006 FAX 207 634-2008

NOTE
 THIS MAP IS FOR ASSESSMENT PURPOSES ONLY
 AND SHOULD NOT BE USED FOR PROPERTY DIVISION
 OR LEGAL DESCRIPTION

TOWN OF OWLS HEAD
 PO BOX 108 227 256 BOWEN DRIVE
 OWLS HEAD MAINE 04857
 TEL 207 594-7424